
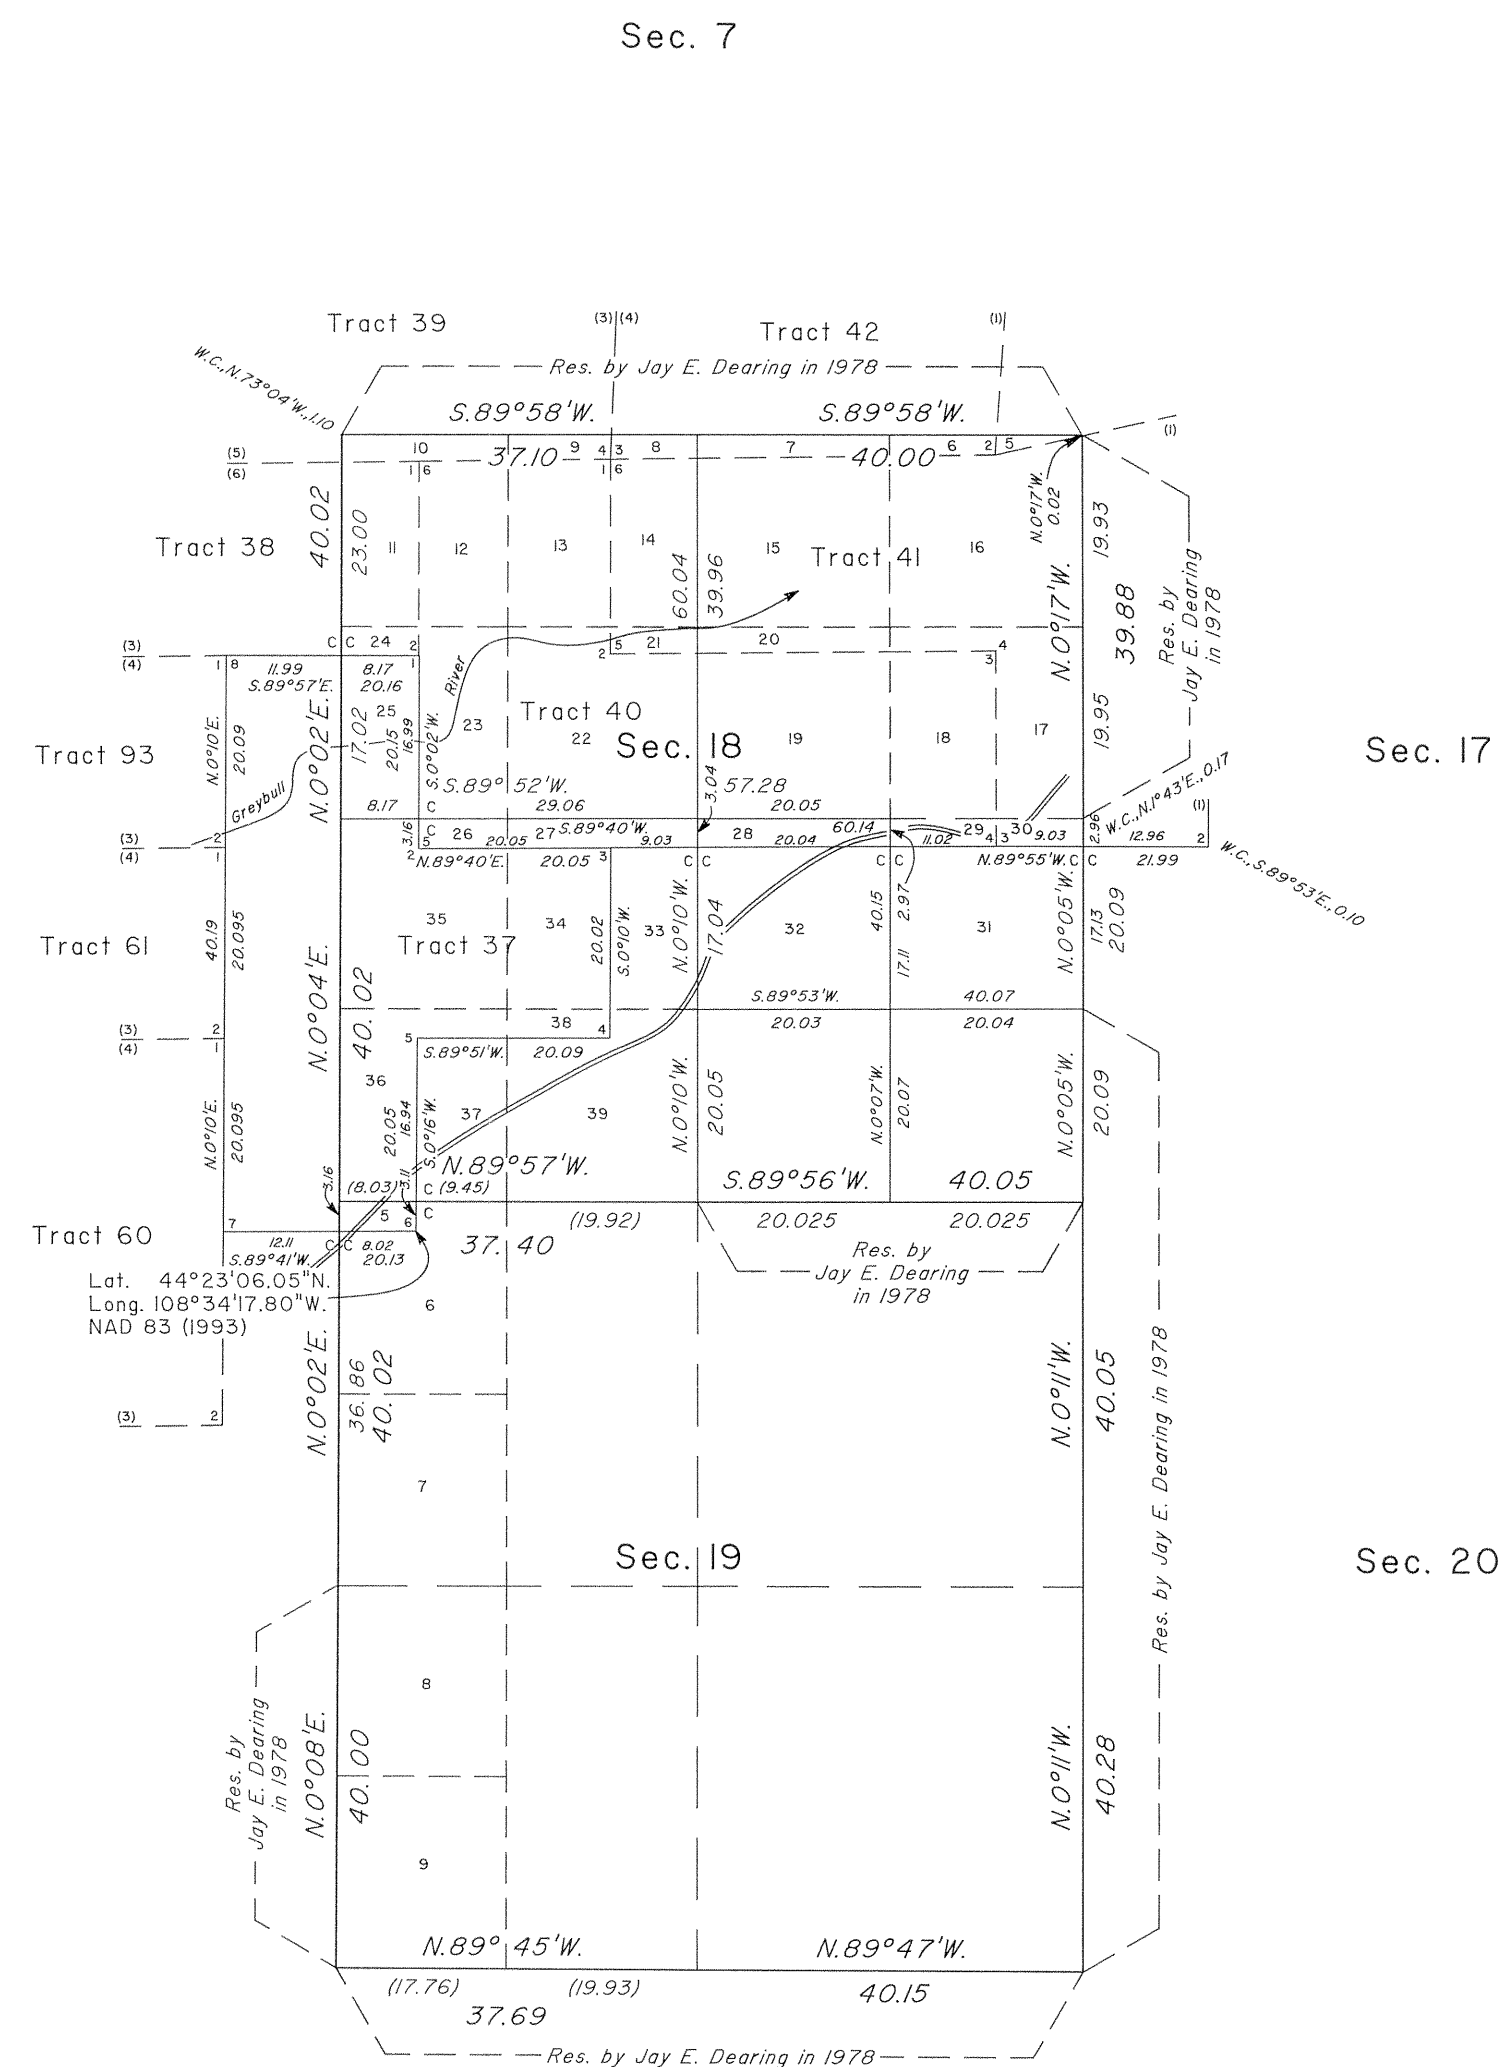


TOWNSHIP 51 NORTH, RANGE 97 WEST, OF THE SIXTH PRINCIPAL MERIDIAN, WYOMING.

CORRECTIVE DEPENDENT RESURVEY AND DEPENDENT RESURVEY

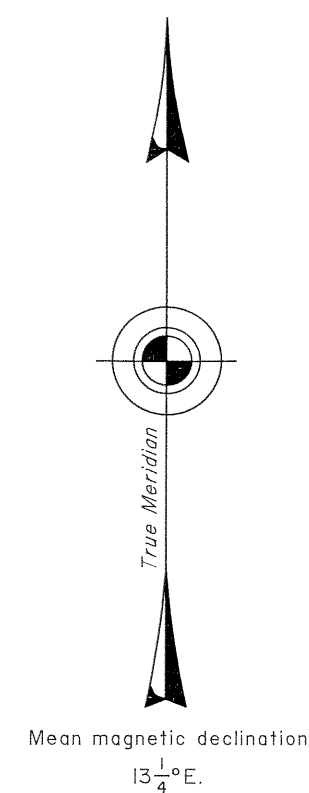

A history of surveys is contained in the field notes.

This plat represents the corrective dependent resurvey of Tract 37 and portions of Tracts 40 and 41, and the dependent resurvey of portions of the west boundary, subdivisional lines and subdivision of section lines designed to restore the corners in their true original locations according to the best available evidence, T. 51 N., R. 97 W., Sixth Principal Meridian, Wyoming.

The lottings and areas are as shown on the plat approved October 1, 1908.

Survey executed by Joel T. Ebner, Cadastral Surveyor, beginning August 10, 1999, and completed August 18, 1999, pursuant to Special Instructions dated January 28, 1999, for Group No. 661, Wyoming.

UNITED STATES DEPARTMENT OF THE INTERIOR
BUREAU OF LAND MANAGEMENT

Cheyenne, Wyoming January 23, 2002

This plat is strictly conformable to the approved field notes, and the survey, having been correctly executed in accordance with the requirements of law and the regulations of this Bureau, is hereby accepted.

For the Director
John P. Lee
Chief Cadastral Surveyor for Wyoming